



SIDEWALK CORNERS AND BUS ZONES for Hollywood Boulevard

CROSSWALKS for Hollywood Boulevard and Western Avenue

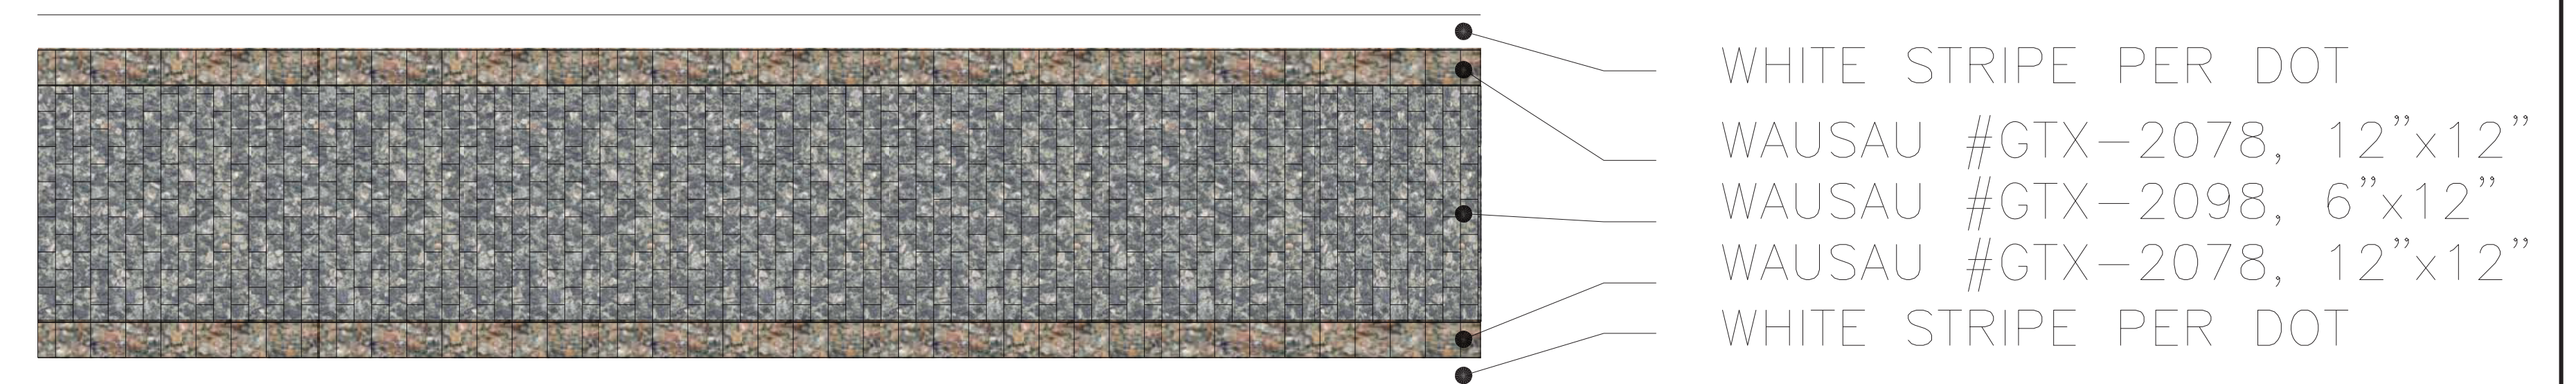

SIDEWALK CORNERS

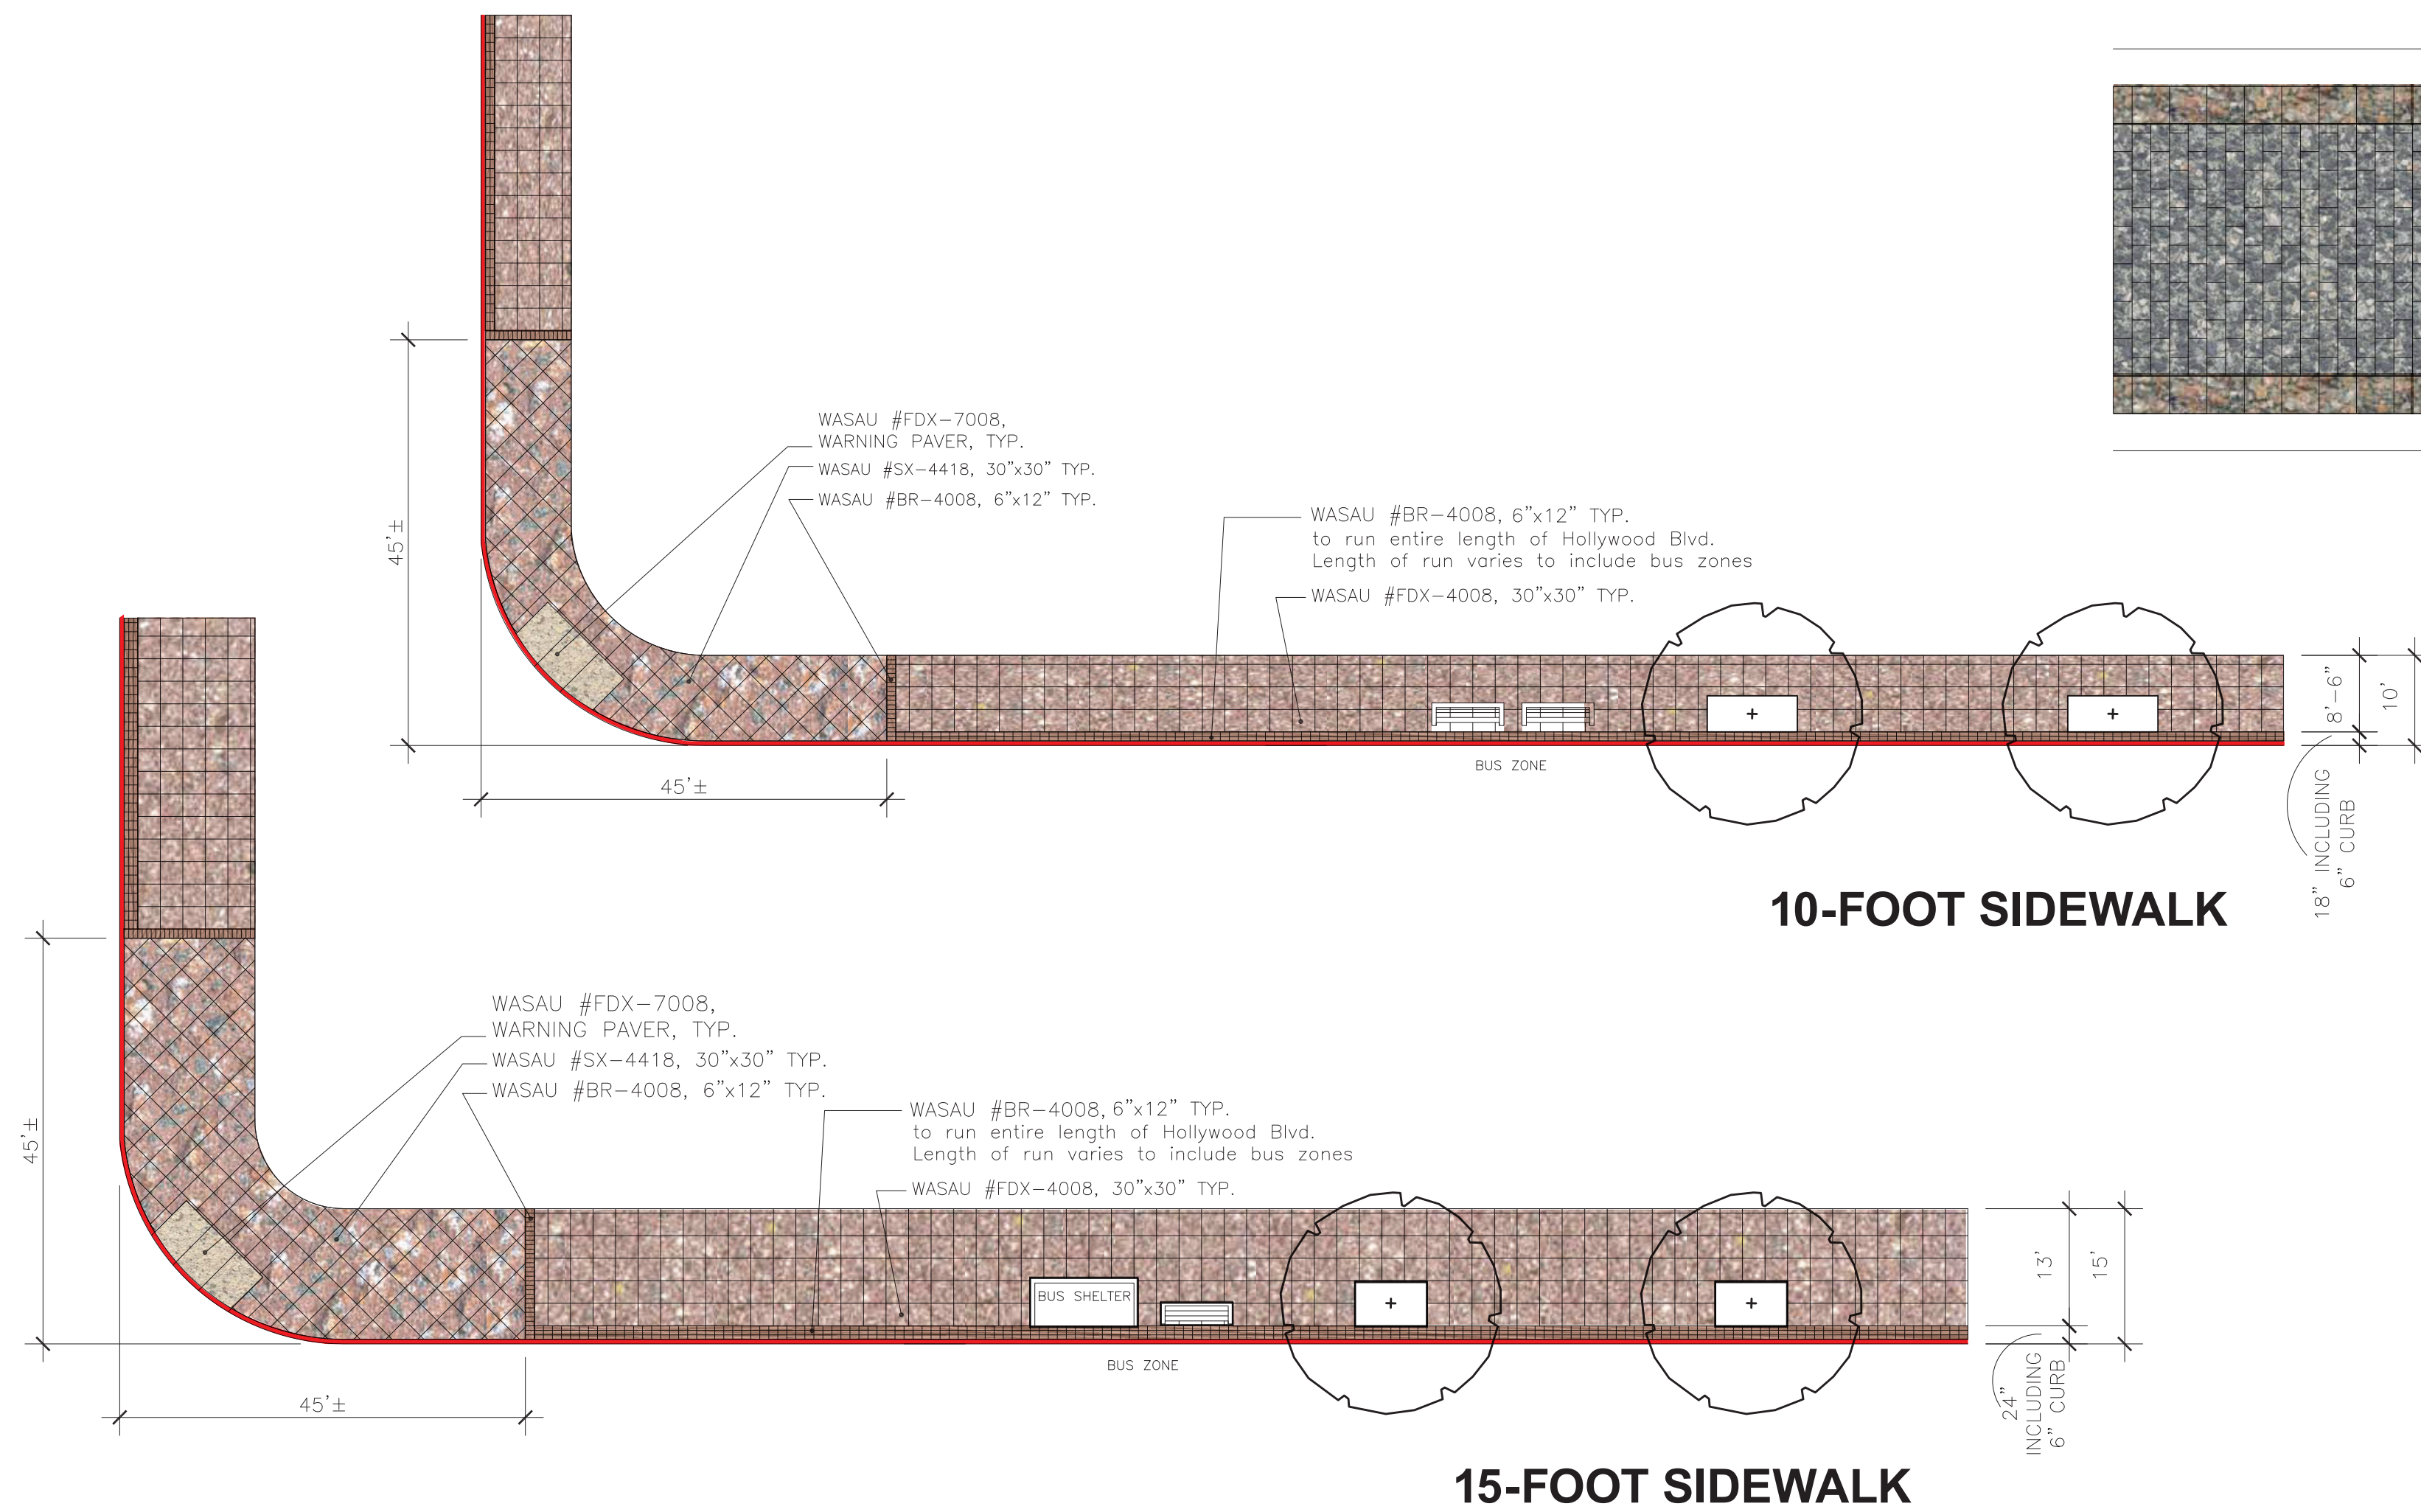

WAUSAU #FDX-7008 warning paver at ramps, truncated domes per DOT

WAUSAU #SX-4418 30"x30" at sidewalk corners, 45 feet from intersections

WAUSAU #BR-4008 6"x12" transition band between sidewalk corner paving and bus zone paving, and 6"x12" at entire length of Hollywood Boulevard, including bus zones

BUS ZONES



WAUSAU #FDX-4008 30"x30" bus zone paving

SIDEWALK CORNERS AND BUS ZONES for Western Avenue

